



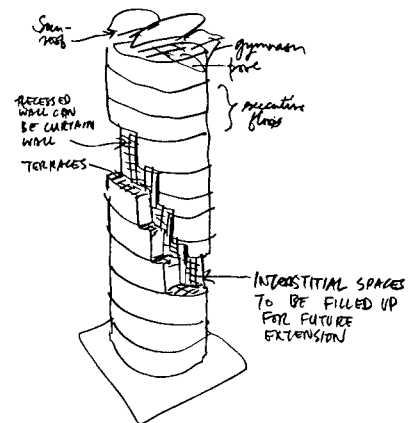
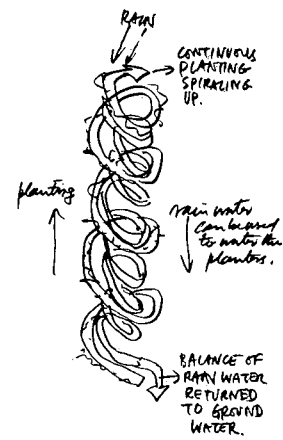
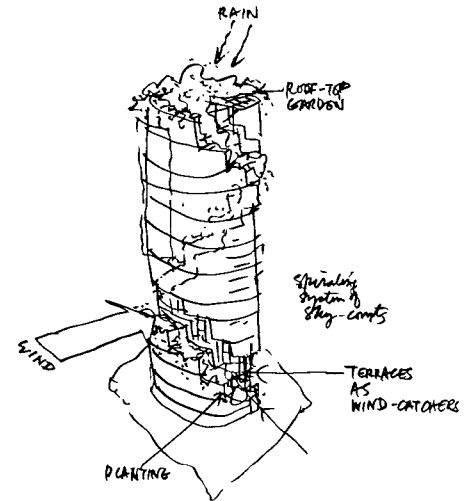


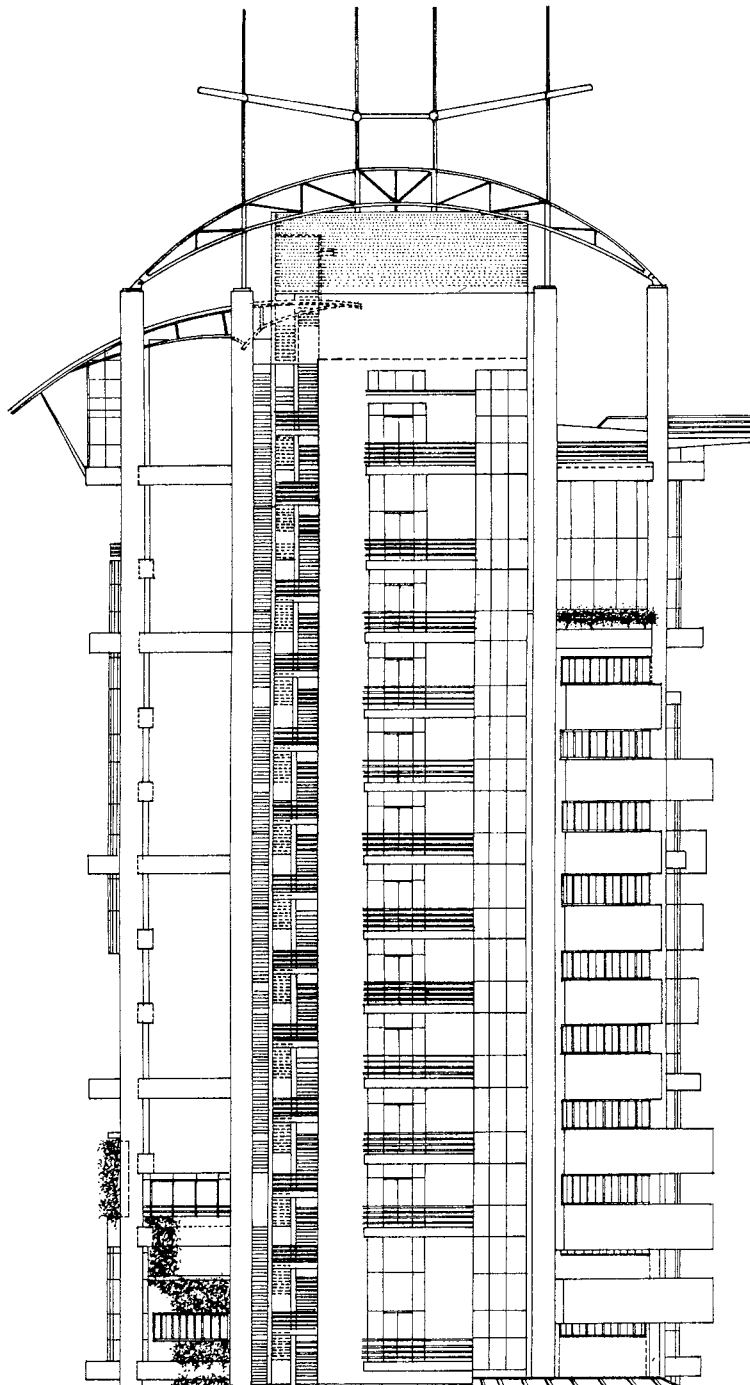

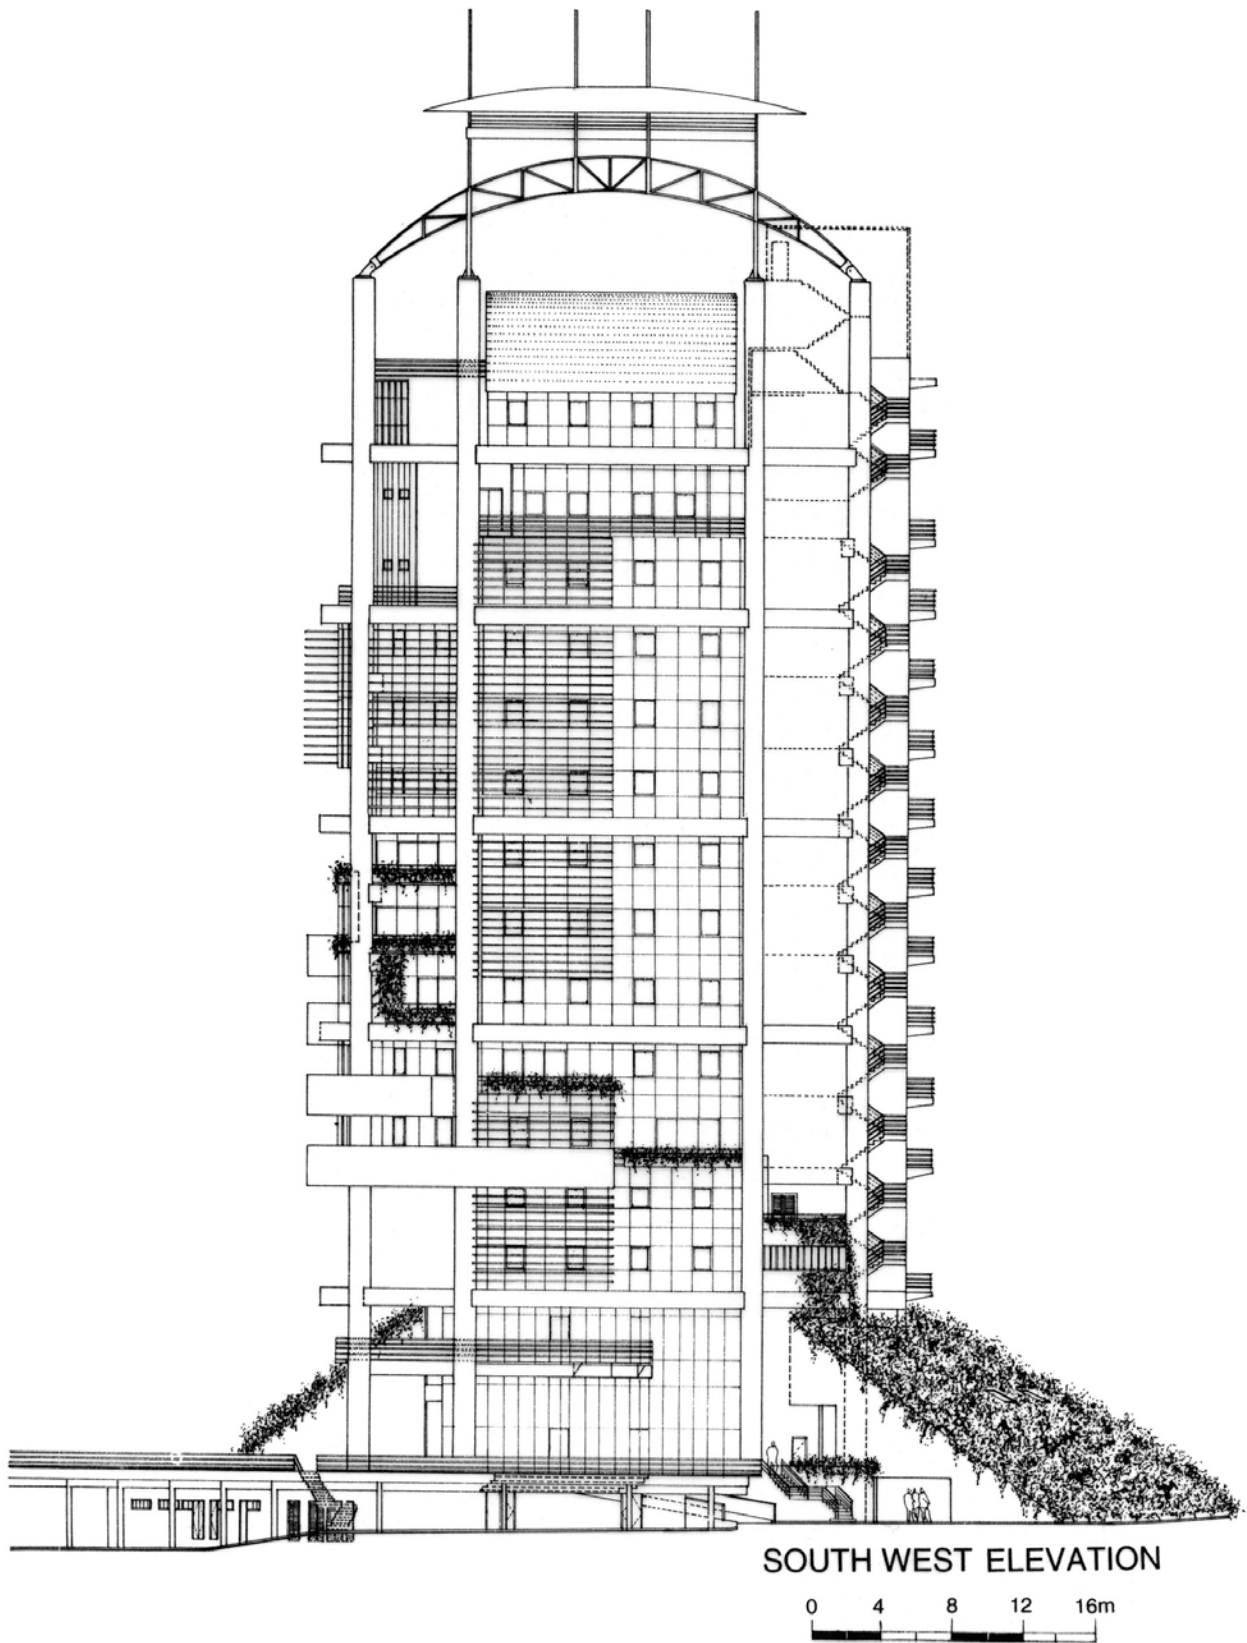



**SECTION**  
**SCALE 1:200**

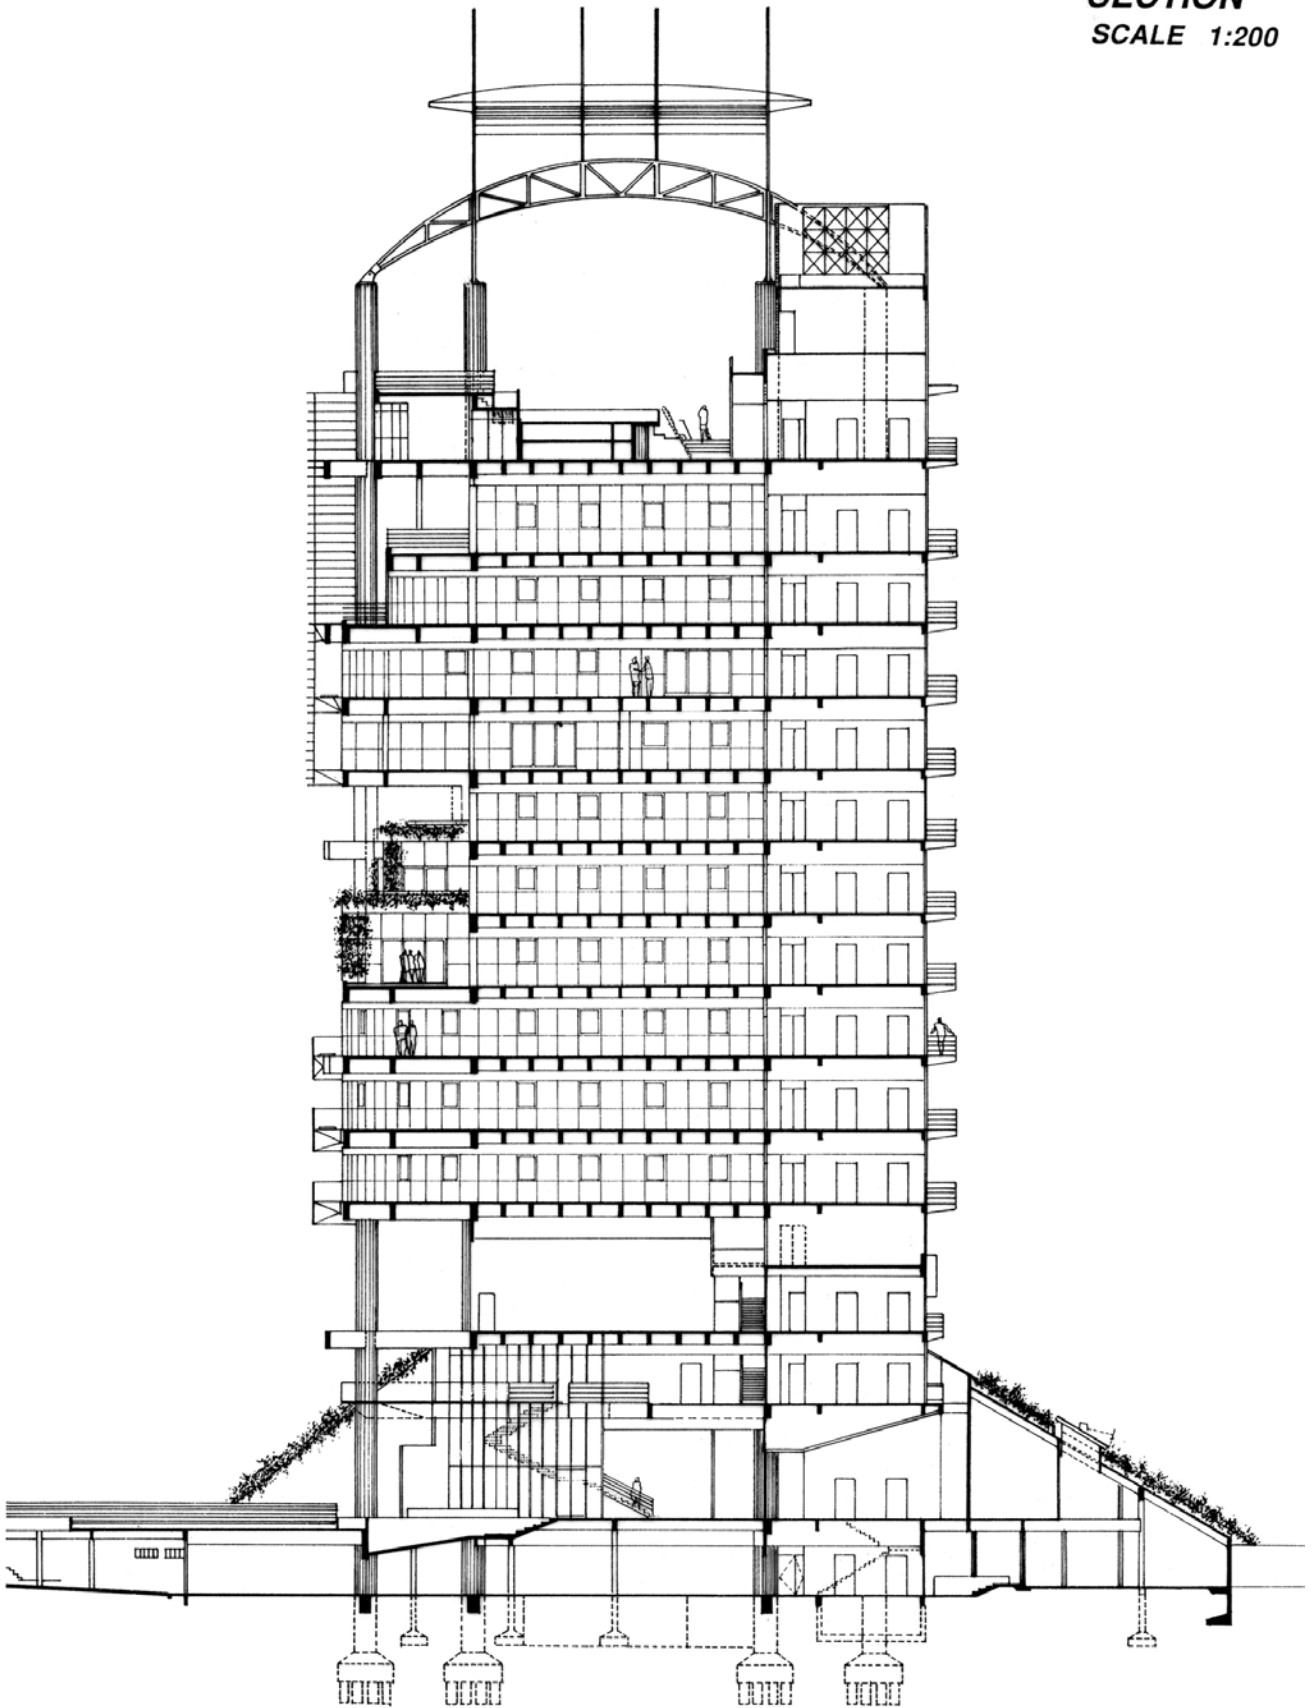

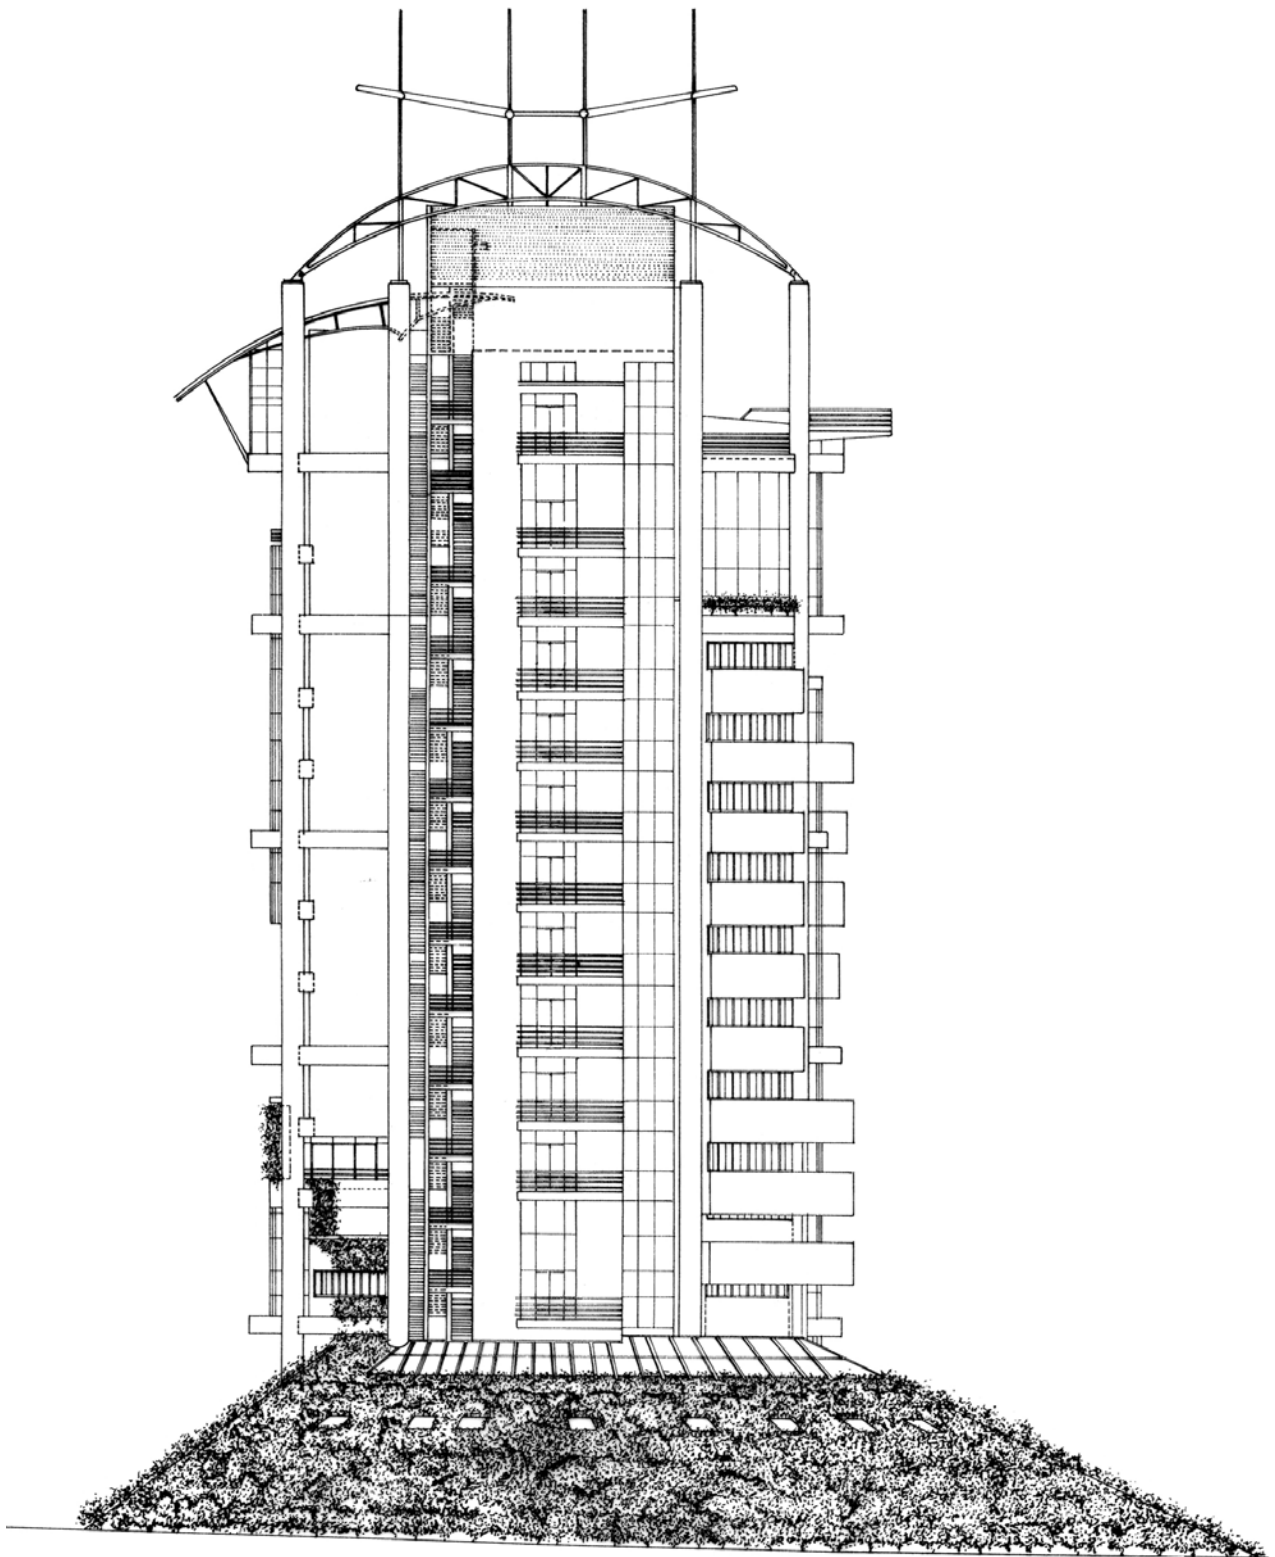


EAST ELEVATION

 


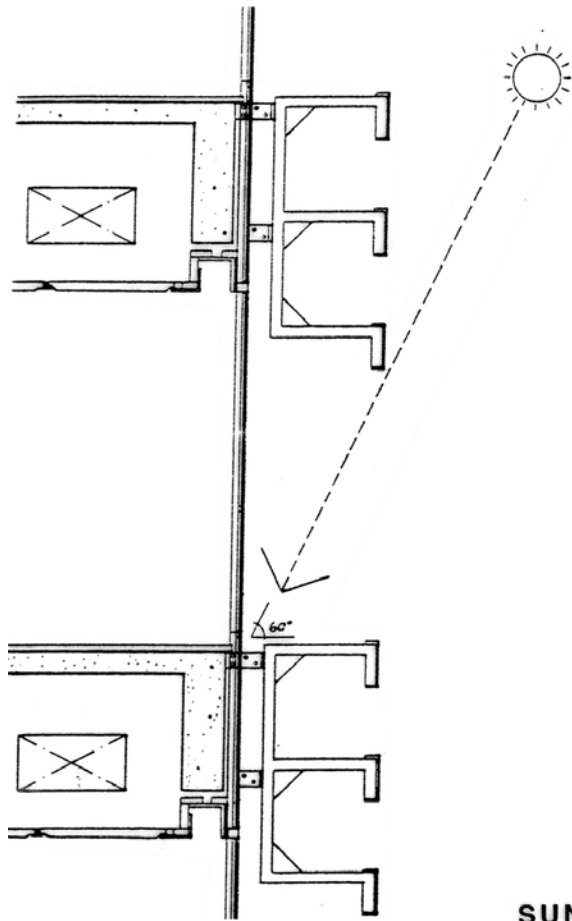


**SUNSHADES**

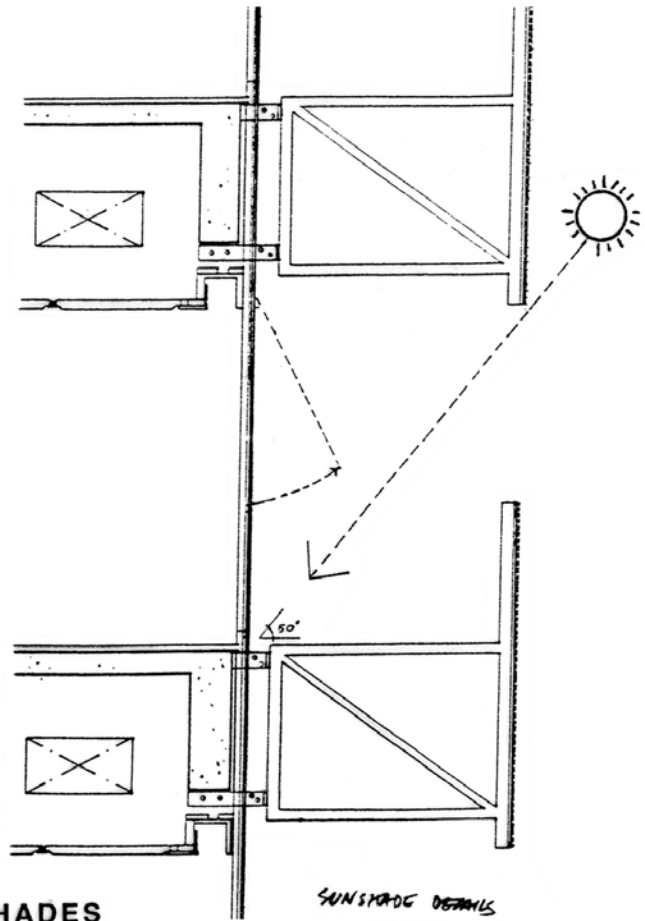

**SUNSHADE DETAILS**

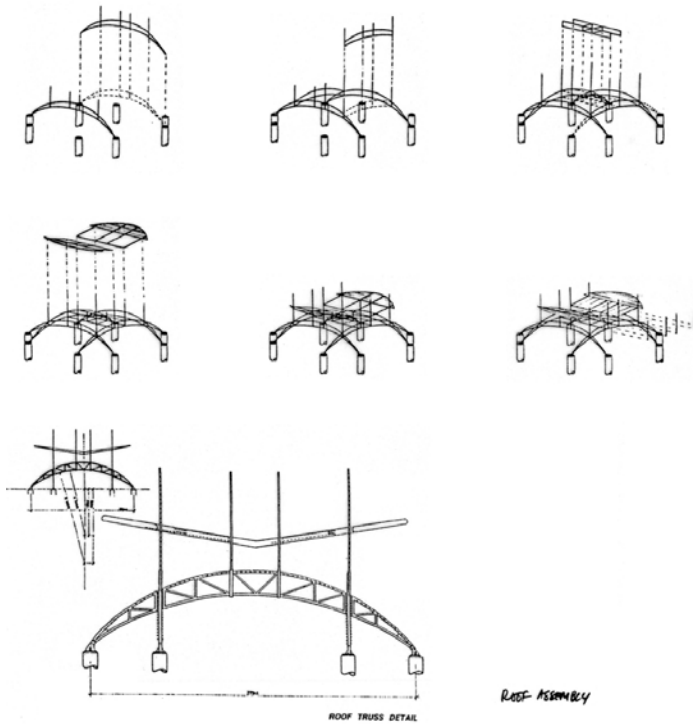

**ROOF ASSEMBLY**

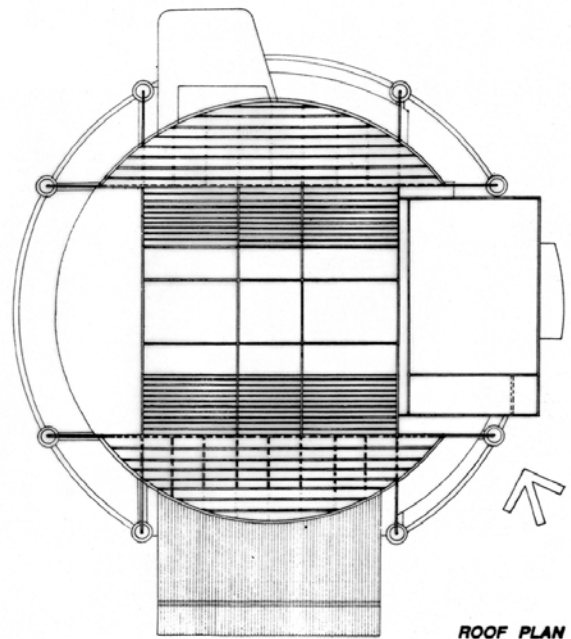

**ROOF PLAN**

# SUNPATH DIAGRAM

